
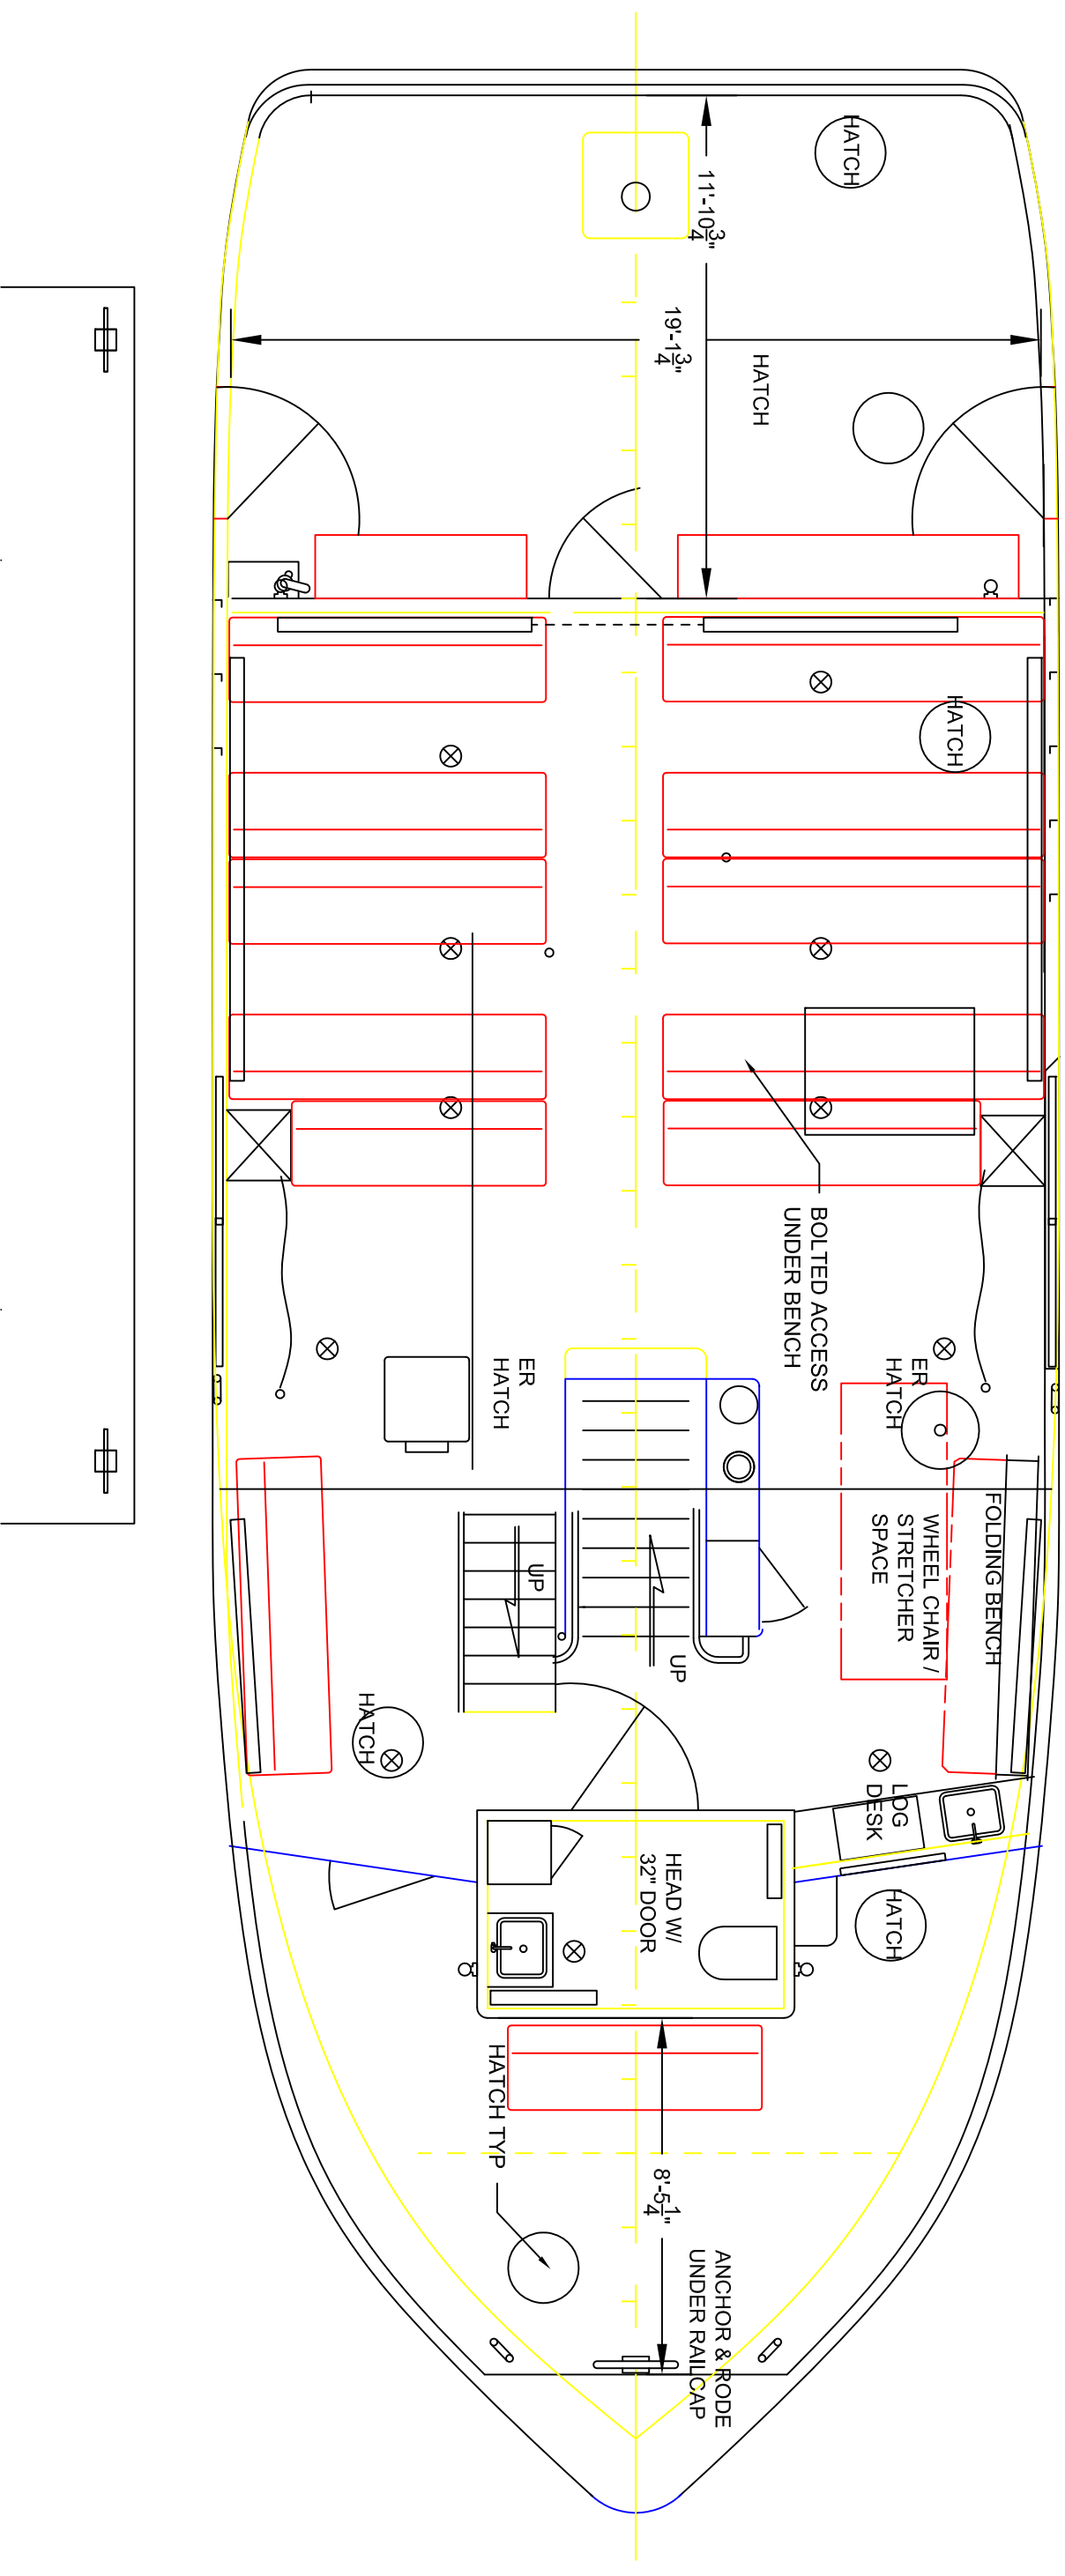


SCALE FT-IN

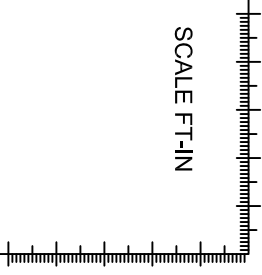

# MAIN DECK ARRANGEMENT

REV  
C

HULL:	56 FT FERRY	SCALE:	1/4"=1'
TITLE:	ARRGT MN DECK	SHT	4 OF 6
PLAN No.	E683-A01-01		